

PROPOSAL ADDENDUM #1



To: Potential Vendor(s)

Date Addendum Issued: April 6, 2017

Project Name: N9069 – Teesto, AZ, Subgrade Preparation, Sol Stabilization and Aggregate Surface Course for 1.2miles

Bid #: 17-02-1632JJ

Owner: Navajo Division of Transportation – Department of Project Management

- 1) Revise page 17 of 19, Division 700 – Section 702, section 1.B, revise the Passing #200 sieve – 8-25%.
- 2) Revise page 17 of 19, Division 700 – Section 702, section 1.B, delete "Graduations passing the #10 & #200 sieve shall be of the manufactured type."
- 3) Add the attached typical cross section.

END OF QUESTIONS REGARDING RFQ

Thank You for your interest in our project

Marlinda Littleman

Date

4/6/17

Marlinda Littleman Navajo Division of Transportation
Email: mlittleman@navajodot.org



Work Phone: (505) 371-8372

Respondent's Acknowledgement Signature:

Name and Title

Company Name

Date

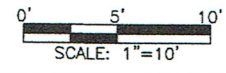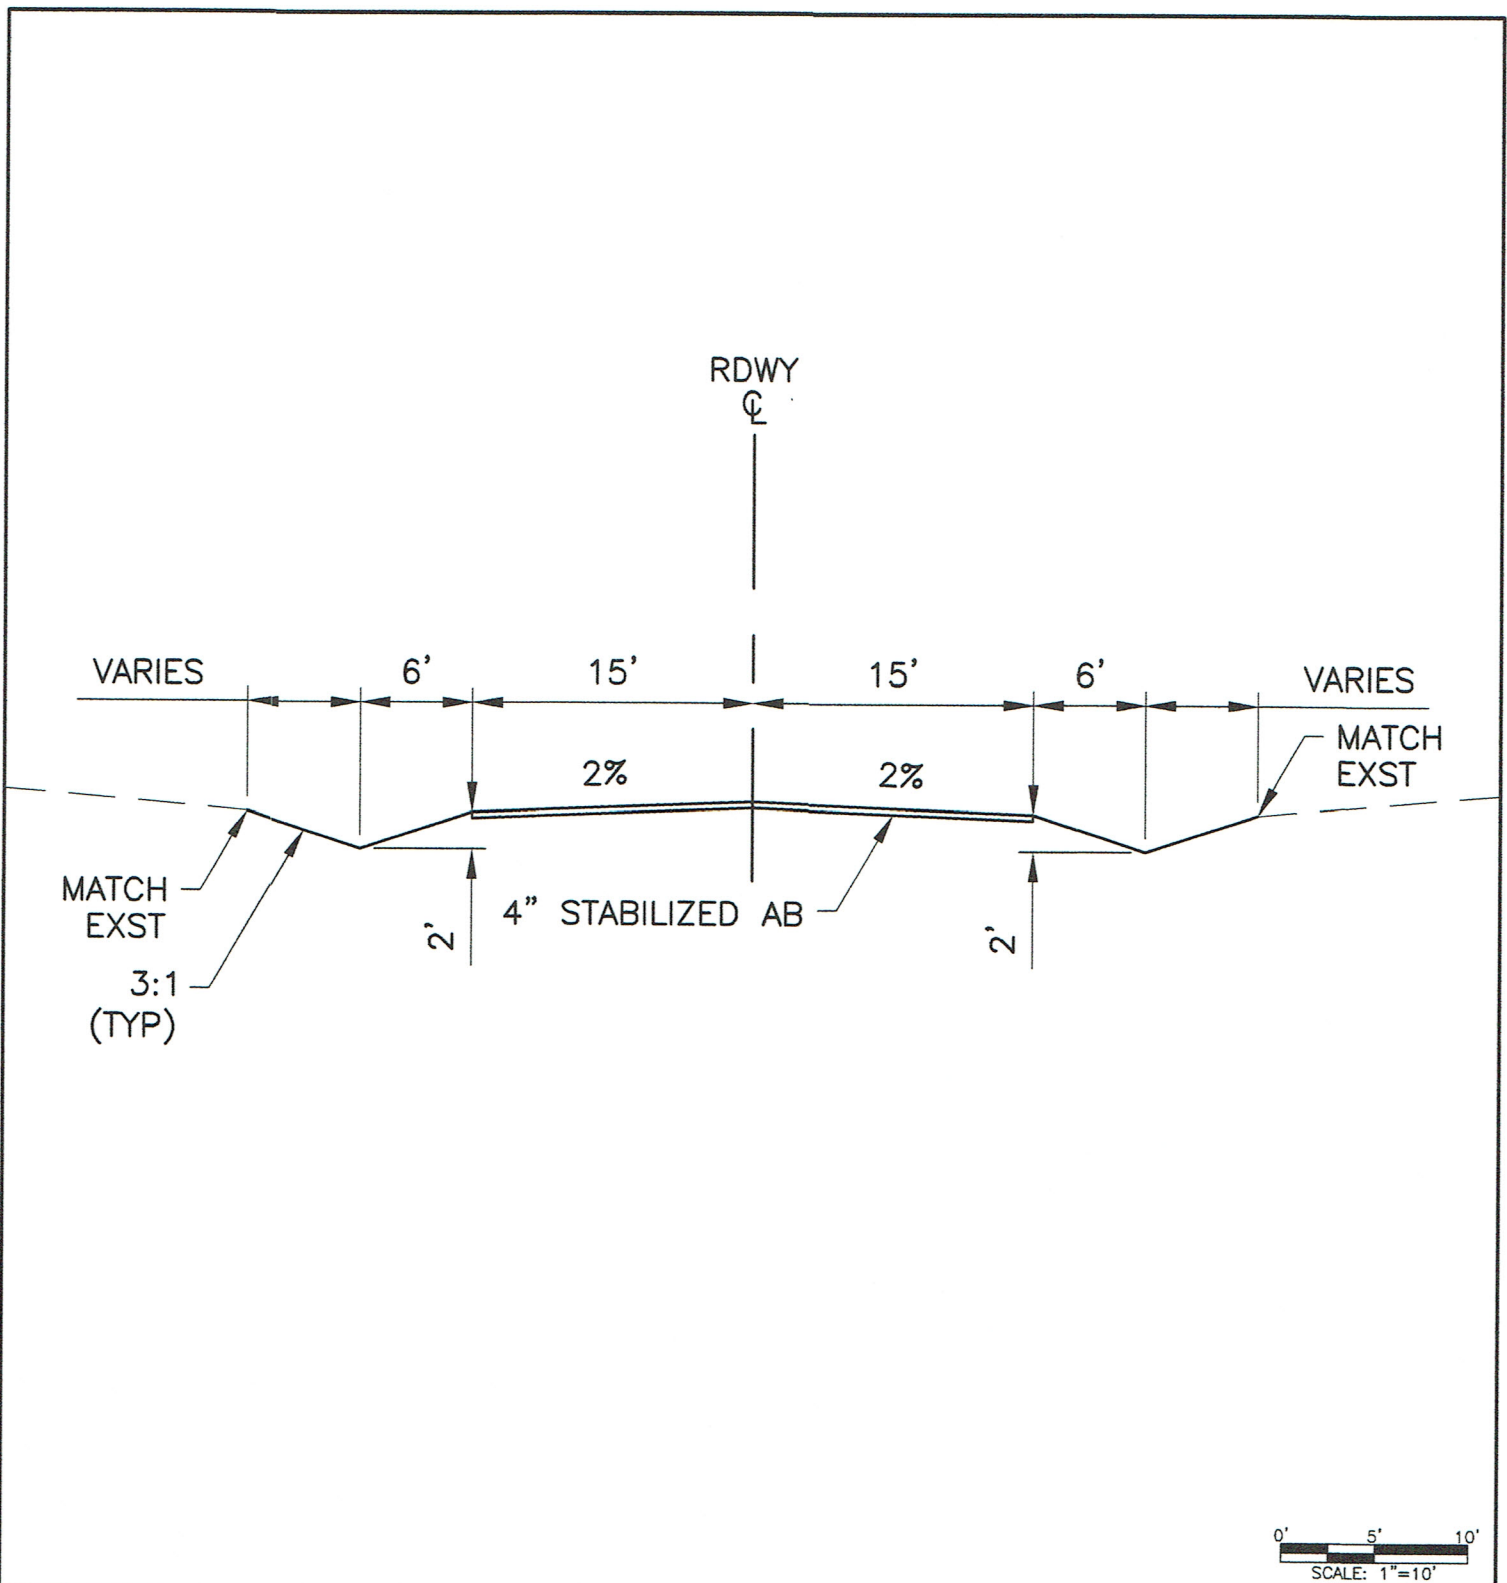

DRAWING DESCRIPTION
TYPICAL SECTION

TEESTO TYPICAL SECTION

Dibble Engineering

SCALE 1" = 10'	DATE 4/5/17
REFERENCE SHEET N/A	AUTHOR PD
ISSUED WITH N/A	PROJECT NUMBER 101411
SHEET NUMBER	1 OF 1